



GENERAL ARRANGEMENT

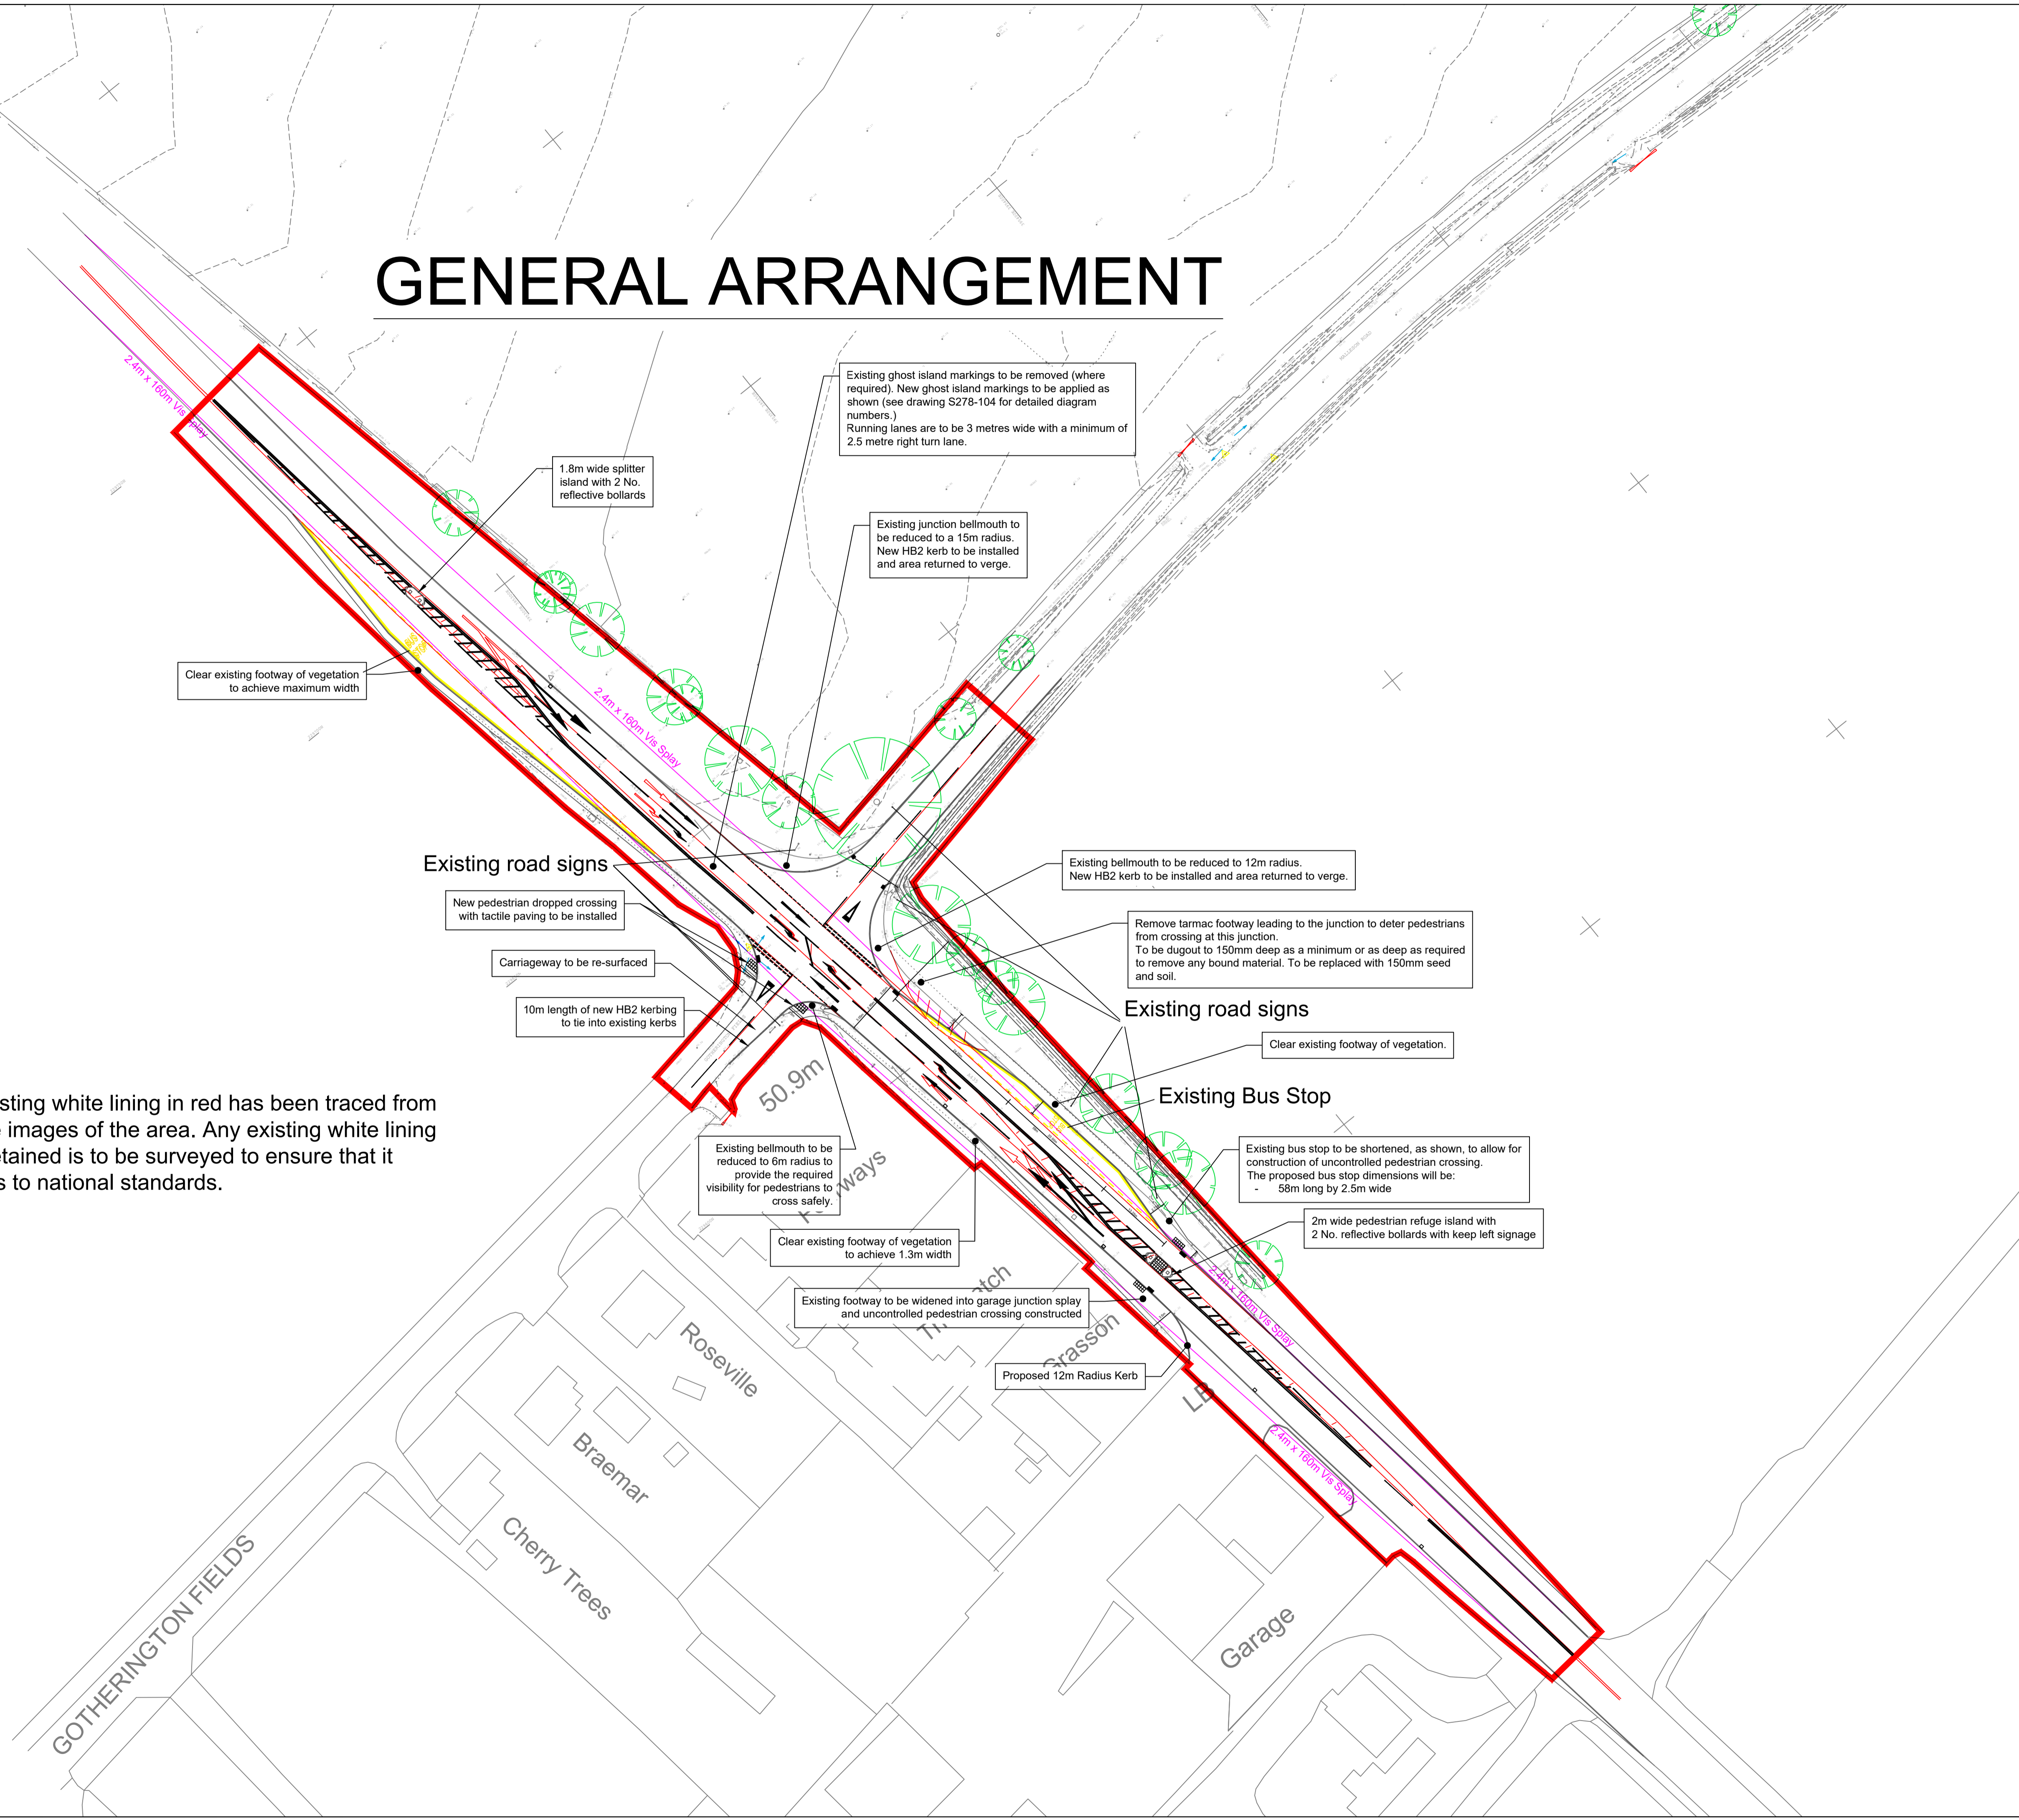

The existing white lining in red has been traced from satellite images of the area. Any existing white lining to be retained is to be surveyed to ensure that it adheres to national standards.

- GENERAL NOTES:**
- DO NOT SCALE THIS DRAWING. FOR DISCREPANCIES OR OMISSIONS CONTACT THE ENGINEER PRIOR TO WORK COMMENCING.
 - MATERIALS AND WORKMANSHIP ARE TO COMPLY IN ALL RESPECTS WITH CURRENT PROJECT SPECIFICATIONS, CURRENT CODES OF PRACTICE, AND BUILDING REGULATIONS.
 - THE COPYRIGHT OF THIS DRAWING IS VESTED IN THE ENGINEER AND MUST NOT BE COPIED OR REPRODUCED WITHOUT WRITTEN CONSENT.
 - THE CONTRACTOR IS TO CHECK AND VERIFY ALL BUILDING AND SITE DIMENSIONS, LEVELS AND SEWER INVERT LEVELS AT CONNECTION POINTS BEFORE WORK COMMENCES.
 - THIS DRAWING IS TO BE READ IN CONJUNCTION WITH ALL RELEVANT SPECIFICATIONS AND DRAWINGS ISSUED BY THE ENGINEER, ARCHITECT AND OTHER DESIGN DISCIPLINES.

Key:
 Proposed White Lining
 Existing White Lining

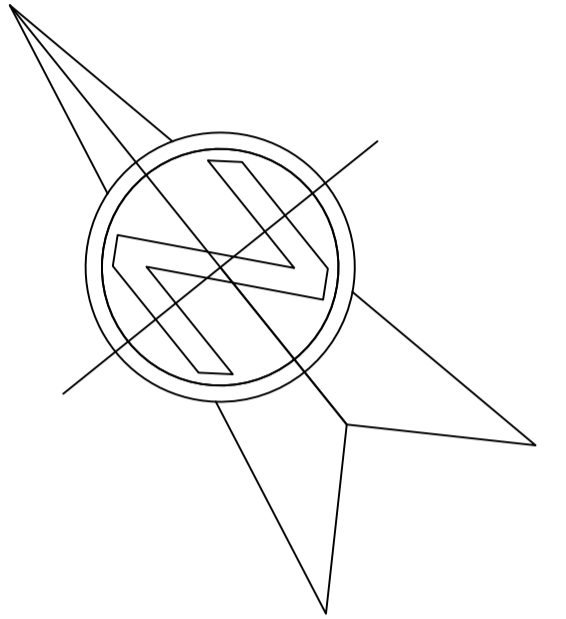

The A435 has a speed limit of 50mph in both directions past the junctions. Malleson Road and Gotherington fields are both national speed limit roads, with gateway signs of 50mph prior to the junctions.

All grass verge is to be cut back to the rear of footways.

Rev	Description	Date	By	Chkd
C	Amended to suit GCC comments	17.09.19	SA	RAA
B	Amended to suit GCC comments	02.08.19	SA	RAA
A	Amended to suit GCC comments	10/06/19	MC	SA

Drg Status: **Preliminary**

Client Name: Persimmon Homes South Midlands

Project Name: Malleson Road, Gotherington

Drawing Title: S278 General Arrangement Drawing

Scale	Sheet	Issue Date	Issue	Sheet	Check
1:500	A1	December 2018	SA	RAA	RAA

Project No: RED061 Drawing No: S278-100 Rev: C

Residential Engineering Design Ltd
 Civil Design Consultants

35 Timbertree Road
 Cradley Heath
 West Midlands
 B64 7LF

Tel: 07393 476642
 Email: admin@redcivils.com
 Web: www.redcivils.com

© The drawing is the copyright of Residential Engineering Design Ltd